
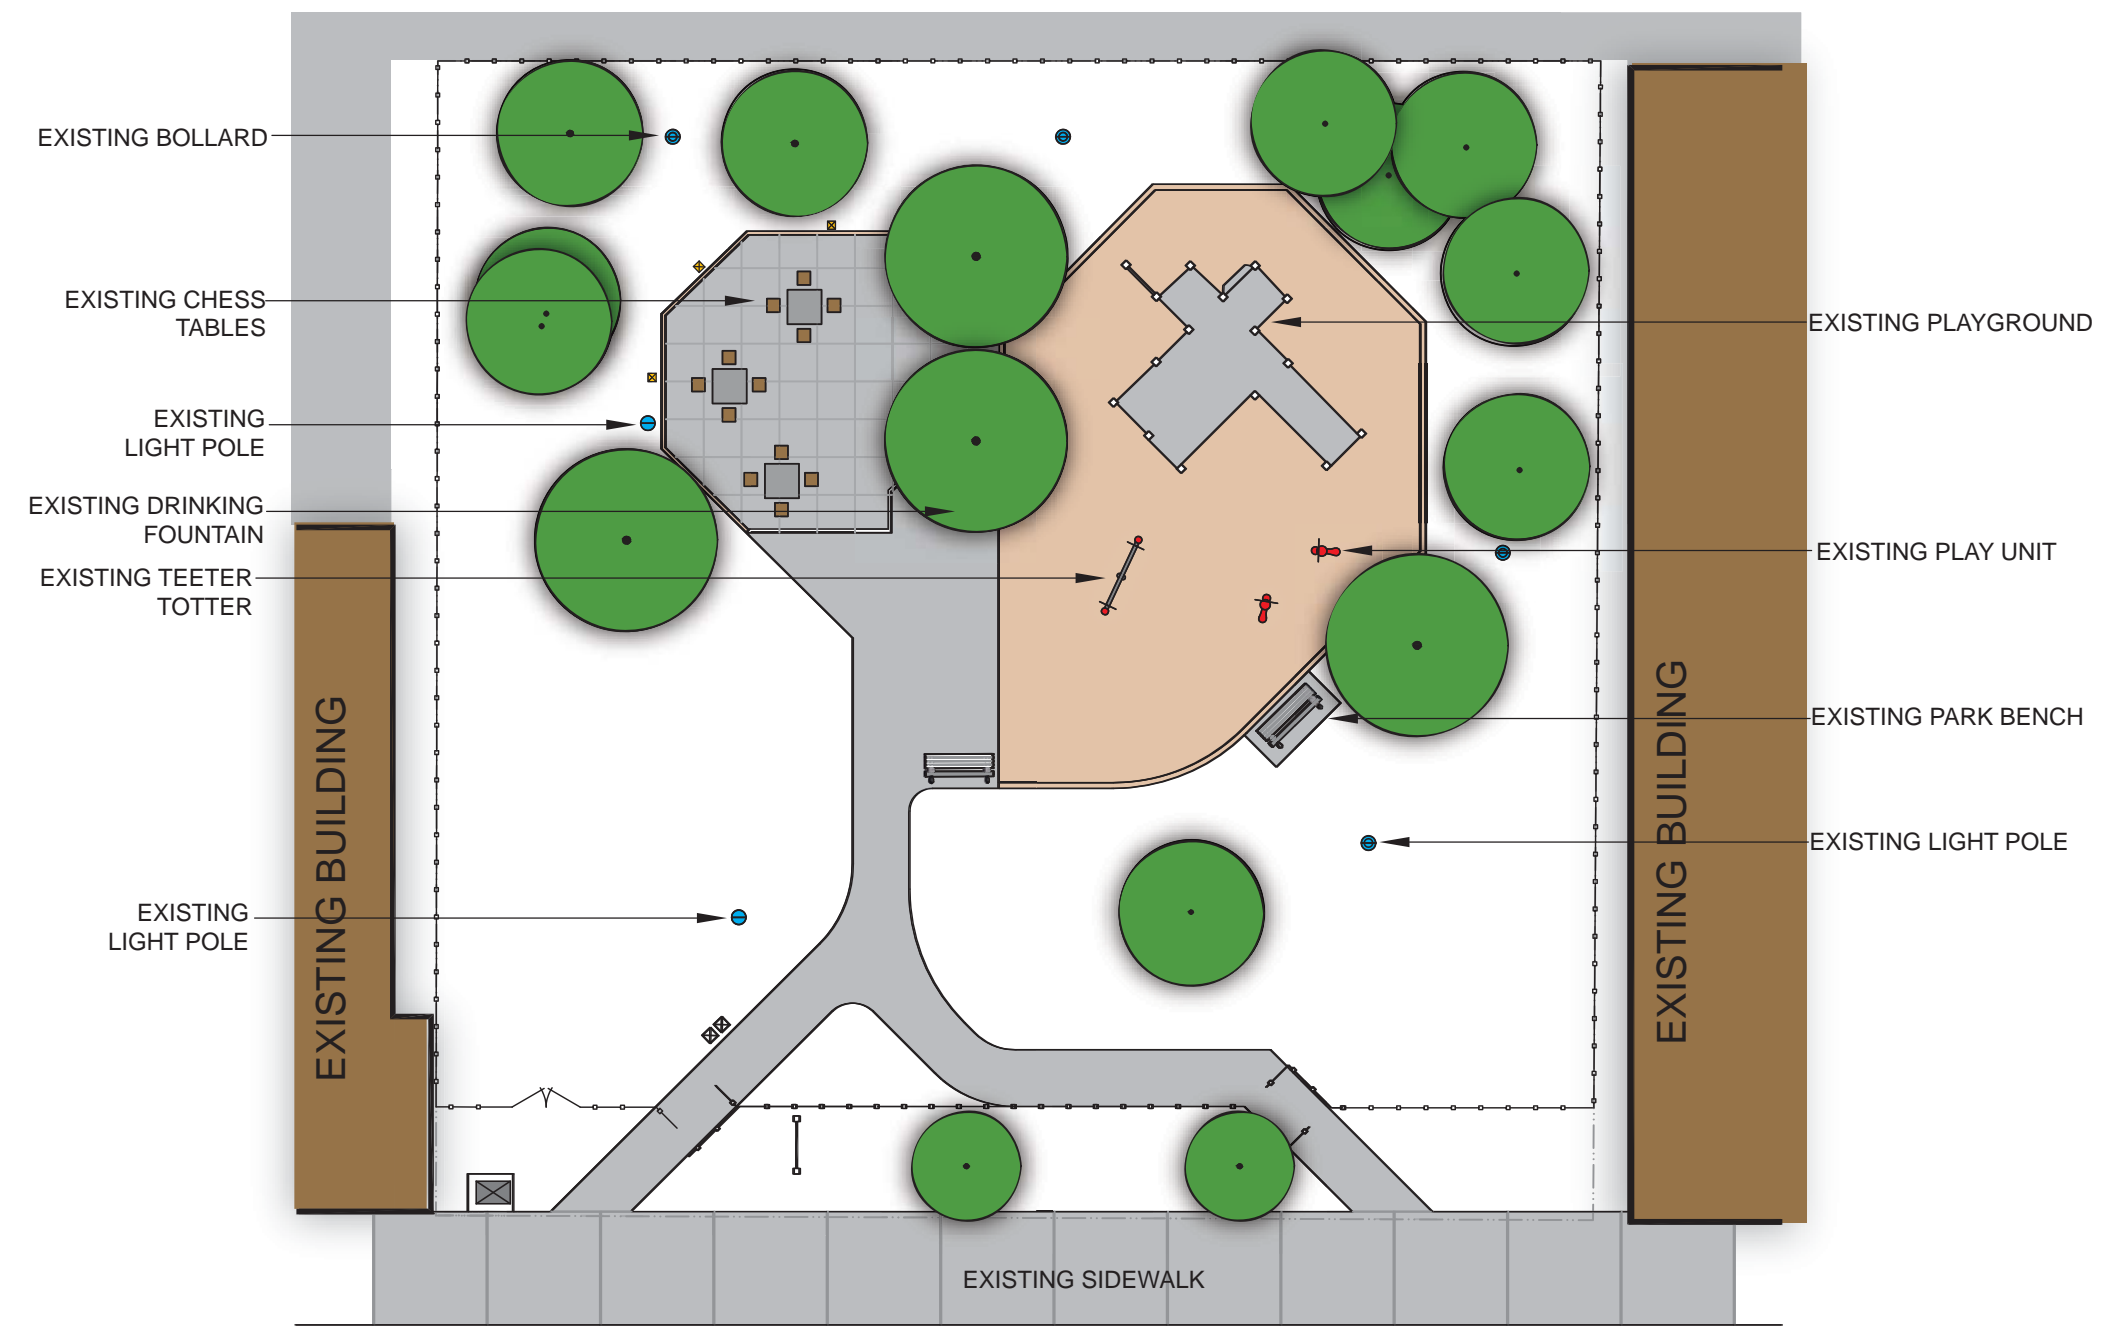



# DUNDAS-WATKINSON PARKETTE

## PROPOSED PARK IMPROVEMENTS - PREFERRED CONCEPT

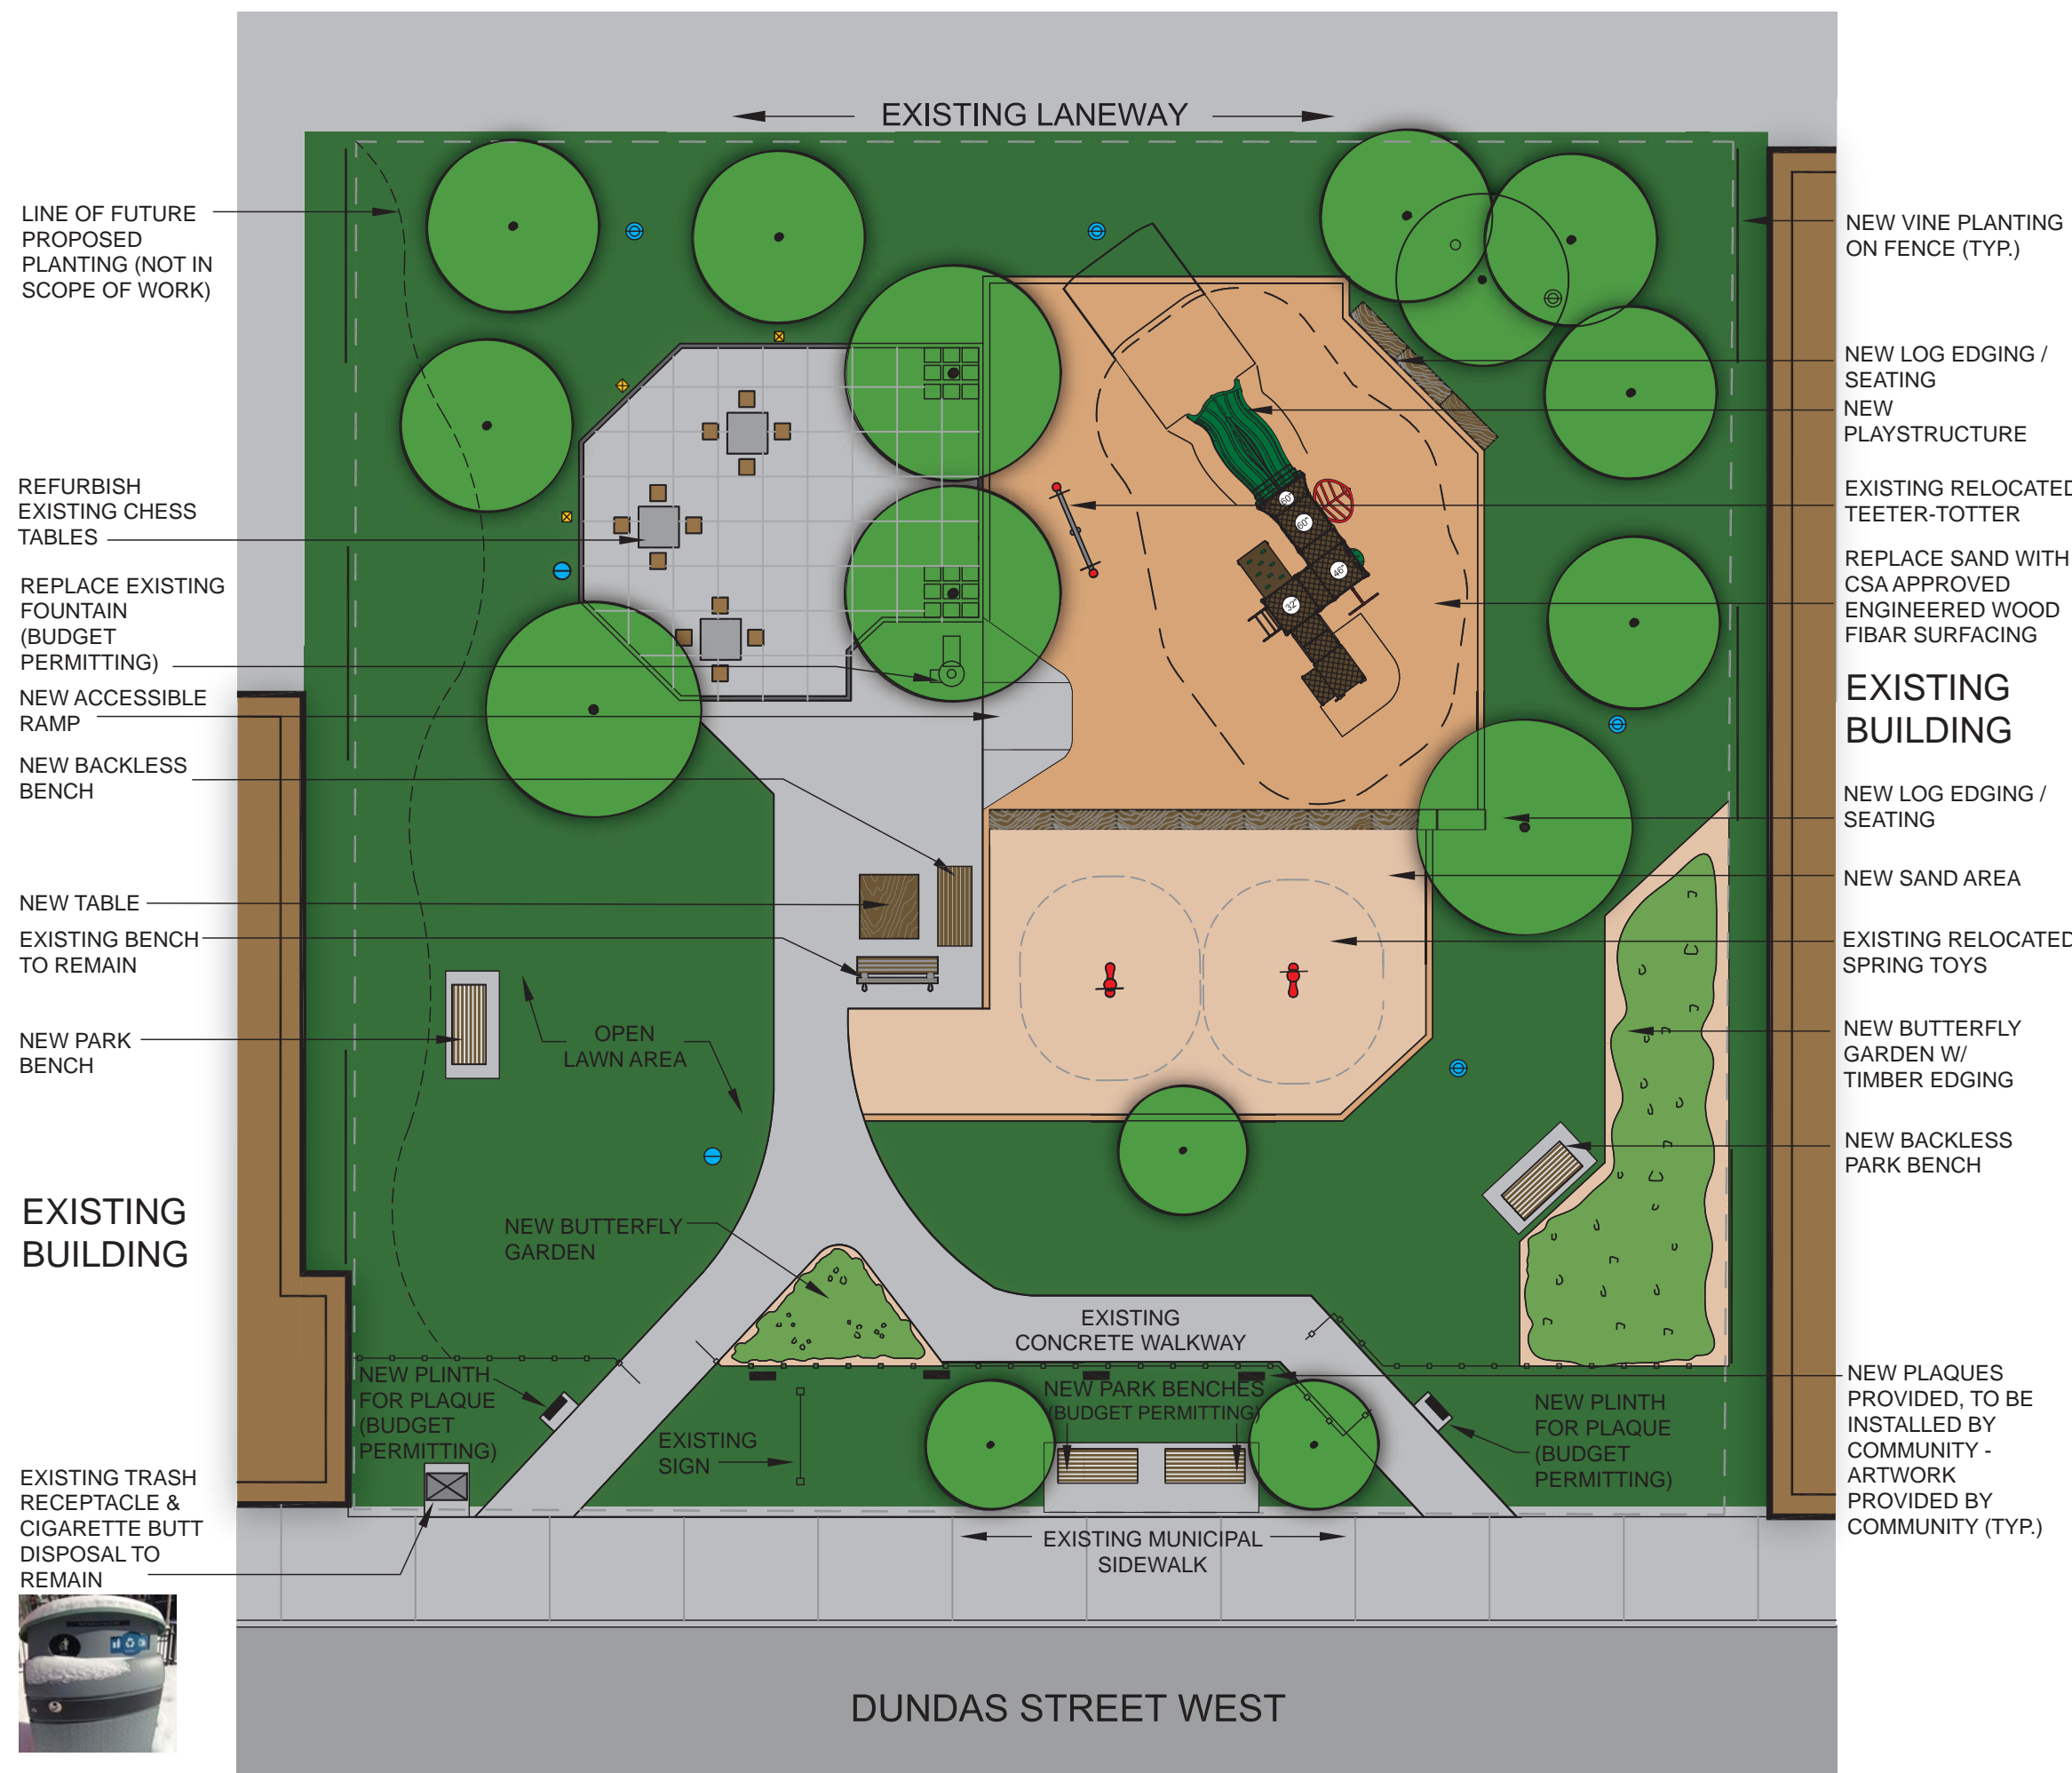

EXISTING PARK PLAN

## PROPOSED DESIGN - PREFERRED CONCEPT

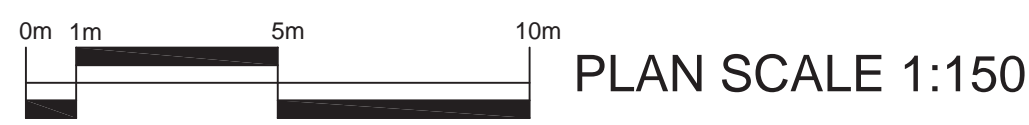

PROPOSED NEW BENCHES



PROPOSED NEW BARRIER-FREE WATER FOUNTAIN



PROPOSED TREE LOG EDGING AROUND PLAYGROUND



EXISTING CHESS TABLES TO BE REFURBISHED



PROPOSED PLAQUES (ARTWORK PROVIDED BY COMMUNITY)



PROPOSED PLAYSTRUCTURE (PREFERENCE TO USE EARTH TONE COLOURS)